
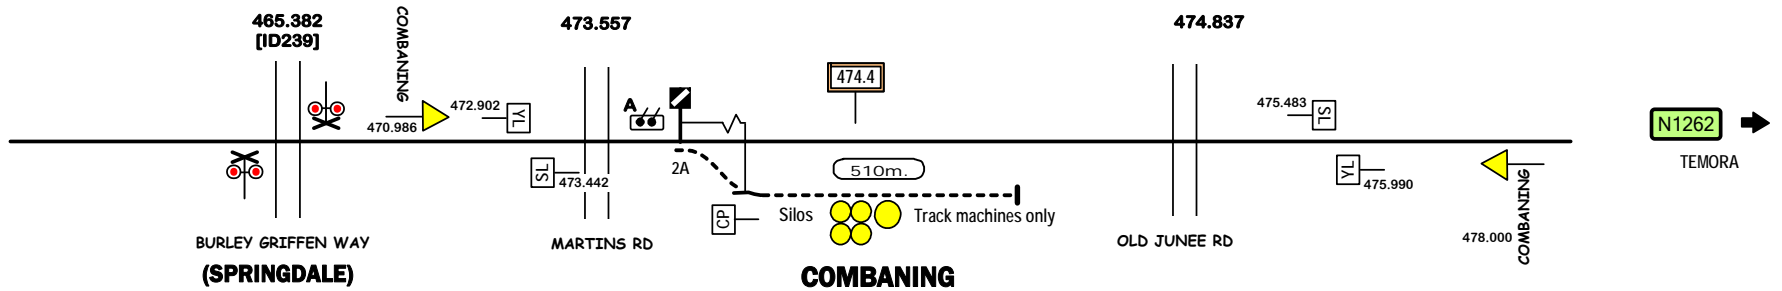


ARTC Lease  
 PARKES -  
 COOTAMUNDRA line  
 ← **N298**  
 STOCKINBINGAL

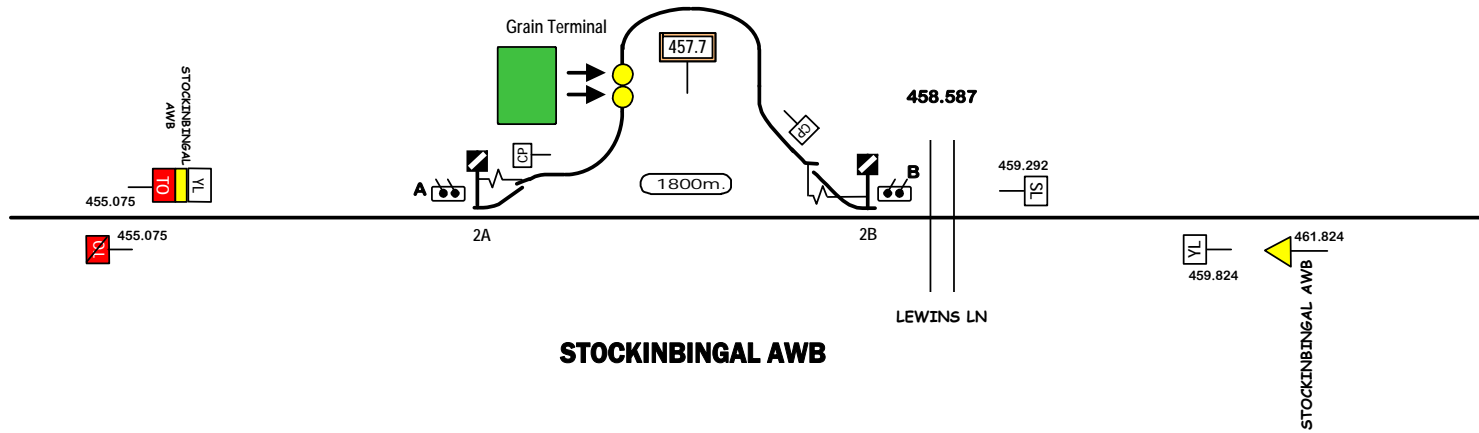

Signal Locations

Home Support

© 2010 G F Vincent

STANDARD GAUGE TRACK  
**STOCKINBINGAL AWB - COMBANING**

**N1261**