


N1561

WARRAL

WEST TAMWORTH

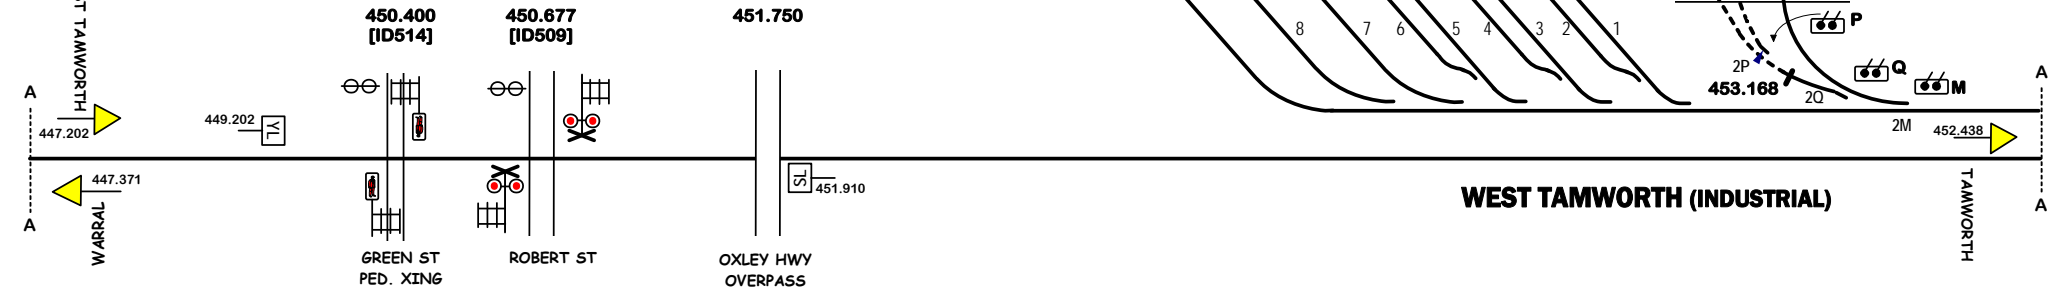

© 2010 G F Vincent

STANDARD GAUGE TRACK
TAMWORTH - WALCHA ROAD

N1562