


VICTORIA STREET

← P2812

LEIGHTON YARD

18.2

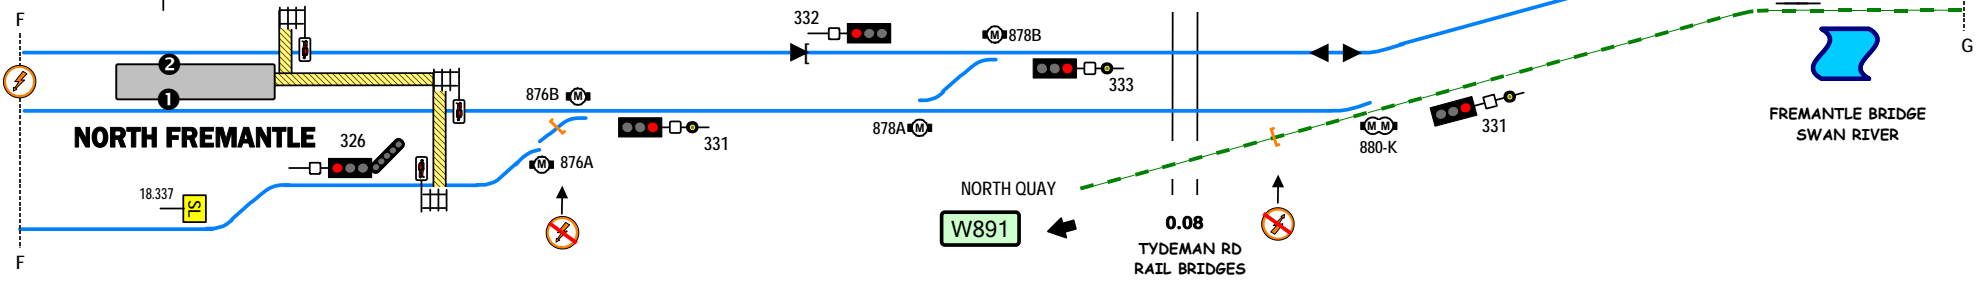

← W891

NORTH QUAY  
TYDEMAN RD  
RAIL BRIDGES

19.840

20.100

20.9

FREMANTLE

21.185

PETER HUGHES DRV  
UNDERPASS

VICTORIA QUAY RD  
UNDERPASS

Pedestrian  
bridge

Pillmore St  
Pedestrian  
crossing



→ P2814

THE ESPLANADE

Signal Locations	
Support	
Home PTA	Home Arc

© 2018 G F Vincent

### NARROW GAUGE TRACK NORTH FREMANTLE - FREMANTLE

P2813