

EAST GUILDFORD


SWAN ST
Pedestrian Xing

WAYLEN ST
Pedestrian Xing

MEADOW ST

JOHNSON ST
Pedestrian Xing

GUILDFORD

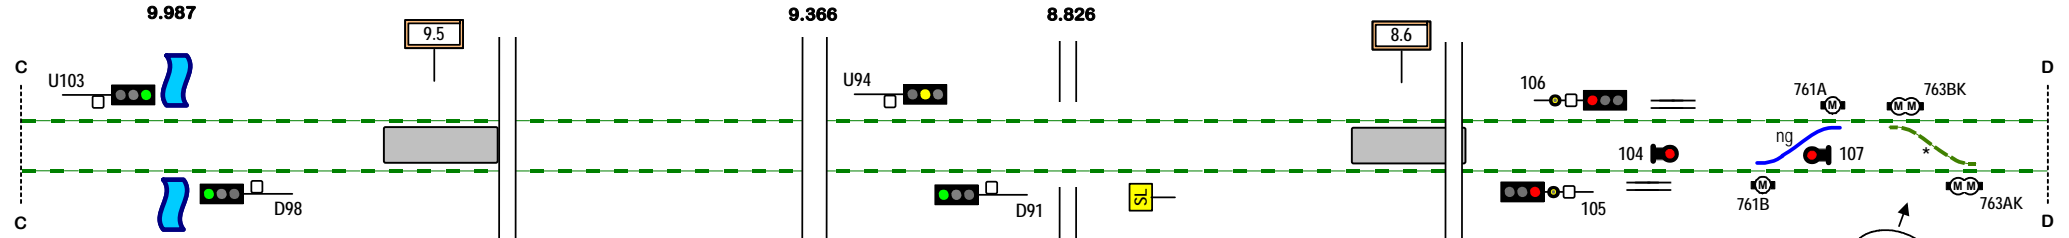


SUCCESS HILL

WEST ST
ROAD BRIDGE

SECOND AVE
Pedestrian Subway

BASSENDAN

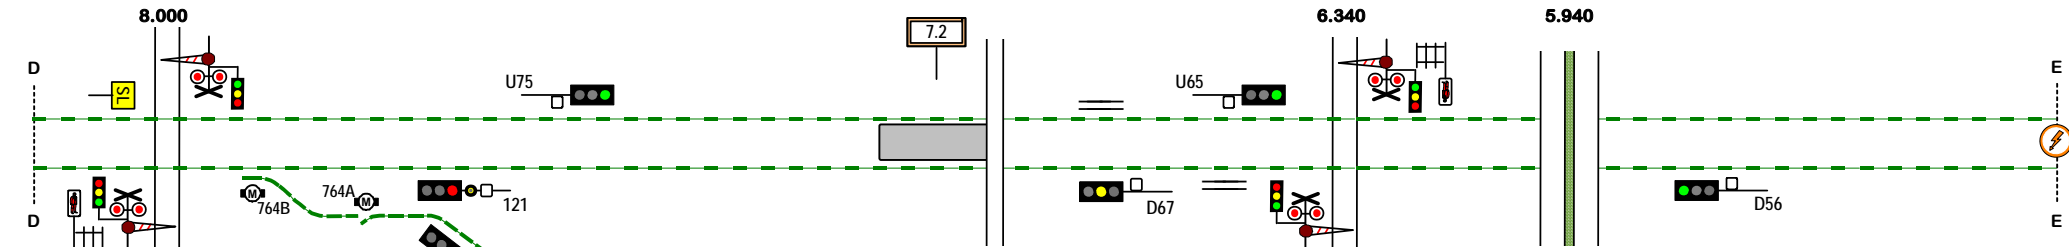

ASHFIELD

RAILWAY PDE

TONKIN HWY
OVERPASS



BAYSWATER

Signal Locations

Home

© 2014 G F Vincent

DUAL (sg + ng) GAUGE TRACK except as shown
EAST GUILDFORD - ASHFIELD

P898