


TRAINS MUST NOT PROCEED BEYOND THIS POINT WITHOUT THE AUTHORITY FOR THE SECTION IN ADVANCE

STOPPING TRAINS MAXIMUM SPEED TO CROSSING 10 km/h

V1191 GRANITES BP (SEA LAKE Line)

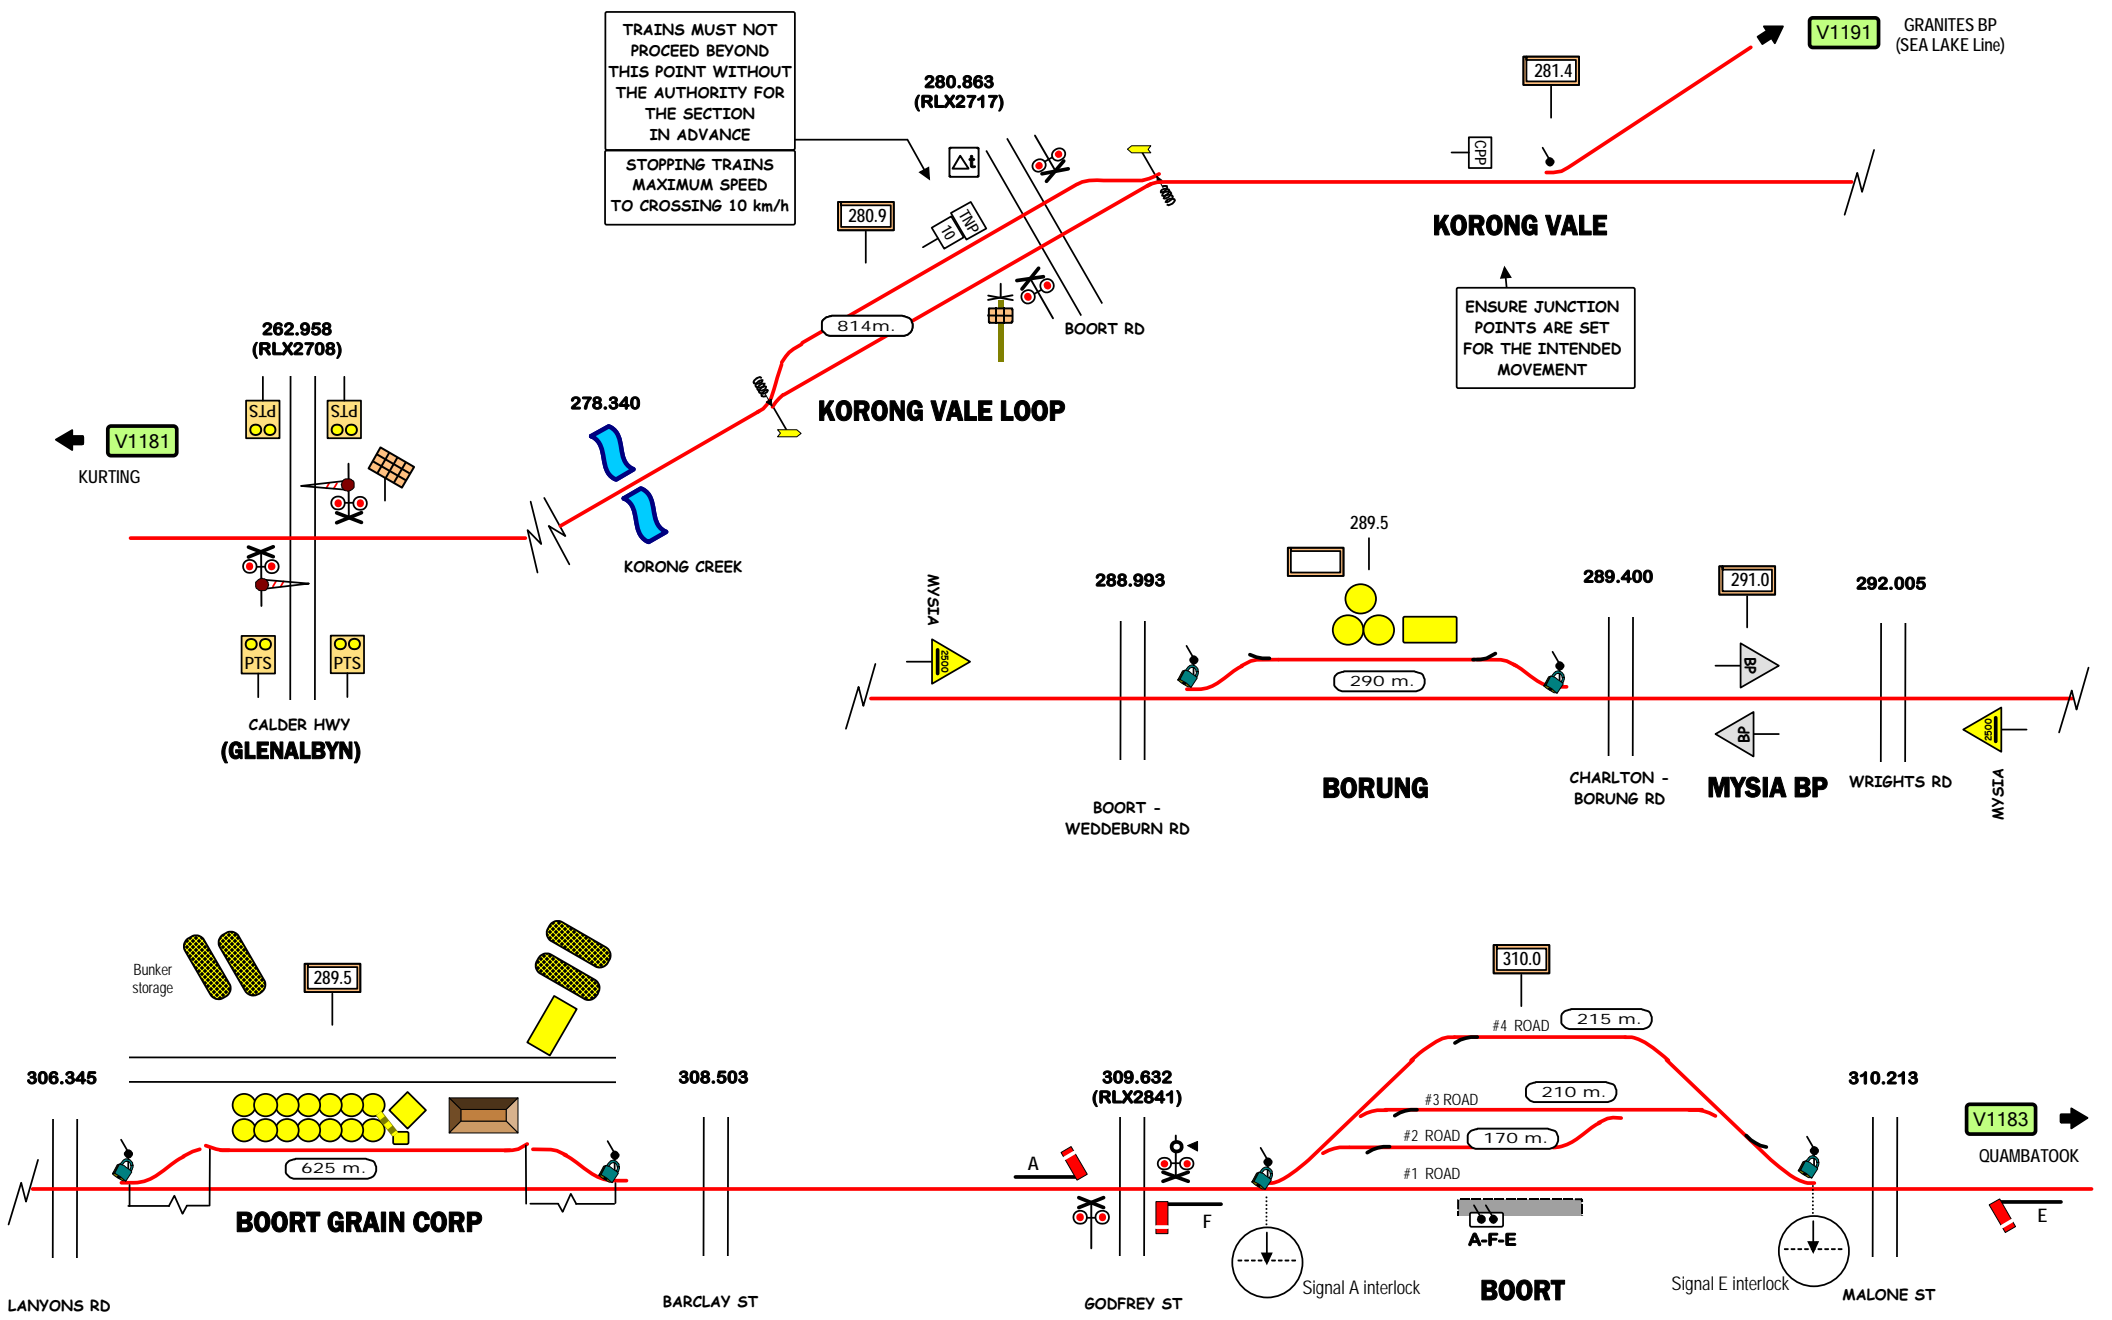

KORONG VALE

ENSURE JUNCTION POINTS ARE SET FOR THE INTENDED MOVEMENT

BORUNG

CALDER HWY (GLENALBYN)

BOORT GRAIN CORP

BOORT

BROAD GAUGE TRACK
KORONG VALE LOOP - BOORT

Signal Locations

Home Support

© 2015 G F Vincent

The Manangatang Line is to be gauge converted and become a V/Line component of the National Standard Gauge Network

V1182