

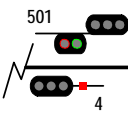


S806  
WILGENA

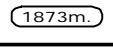


S810  
MALBOOMA

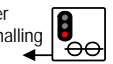

Signal Locations

Home Support

© 2014 G F Vincent

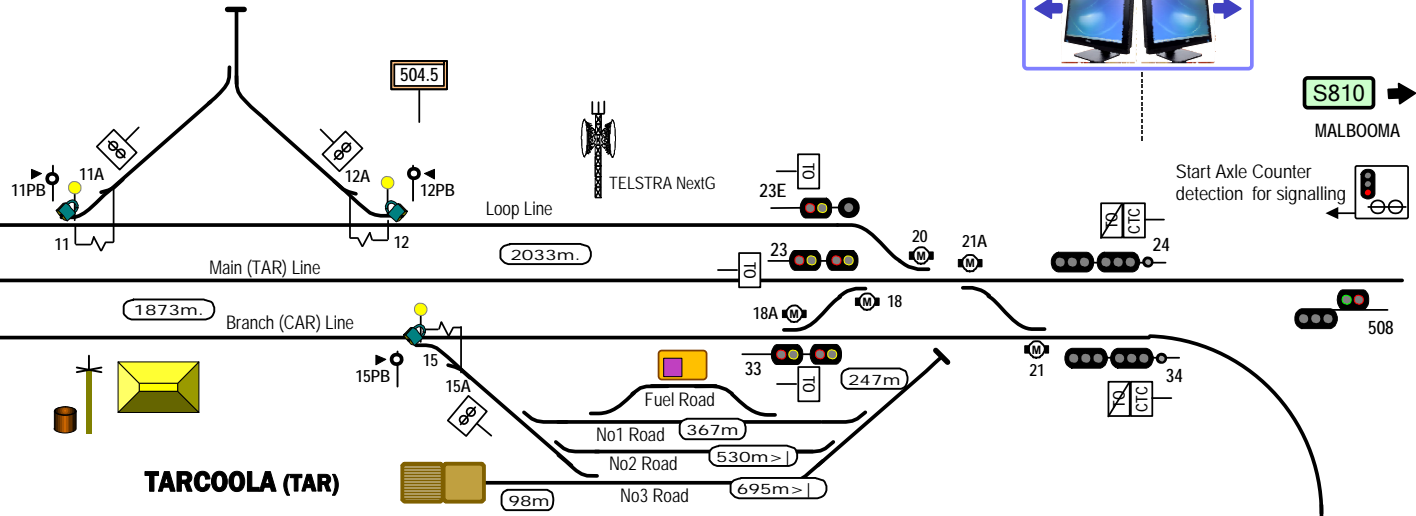

Start Axle Counter detection for signalling



Start Axle Counter detection for signalling

NORTHGATE  
510.850

S1811

STANDARD GAUGE TRACK  
TARCOOLA

S807