


NO BROAD GAUGE ACCESS REMAINS


DRY CREEK ENVIRONMENT
on one page

CAUTION - STEEP GRADIENT
STABLED LOCOMOTIVES
TO BE CHECKED AND
HAND BRAKE APPLIED

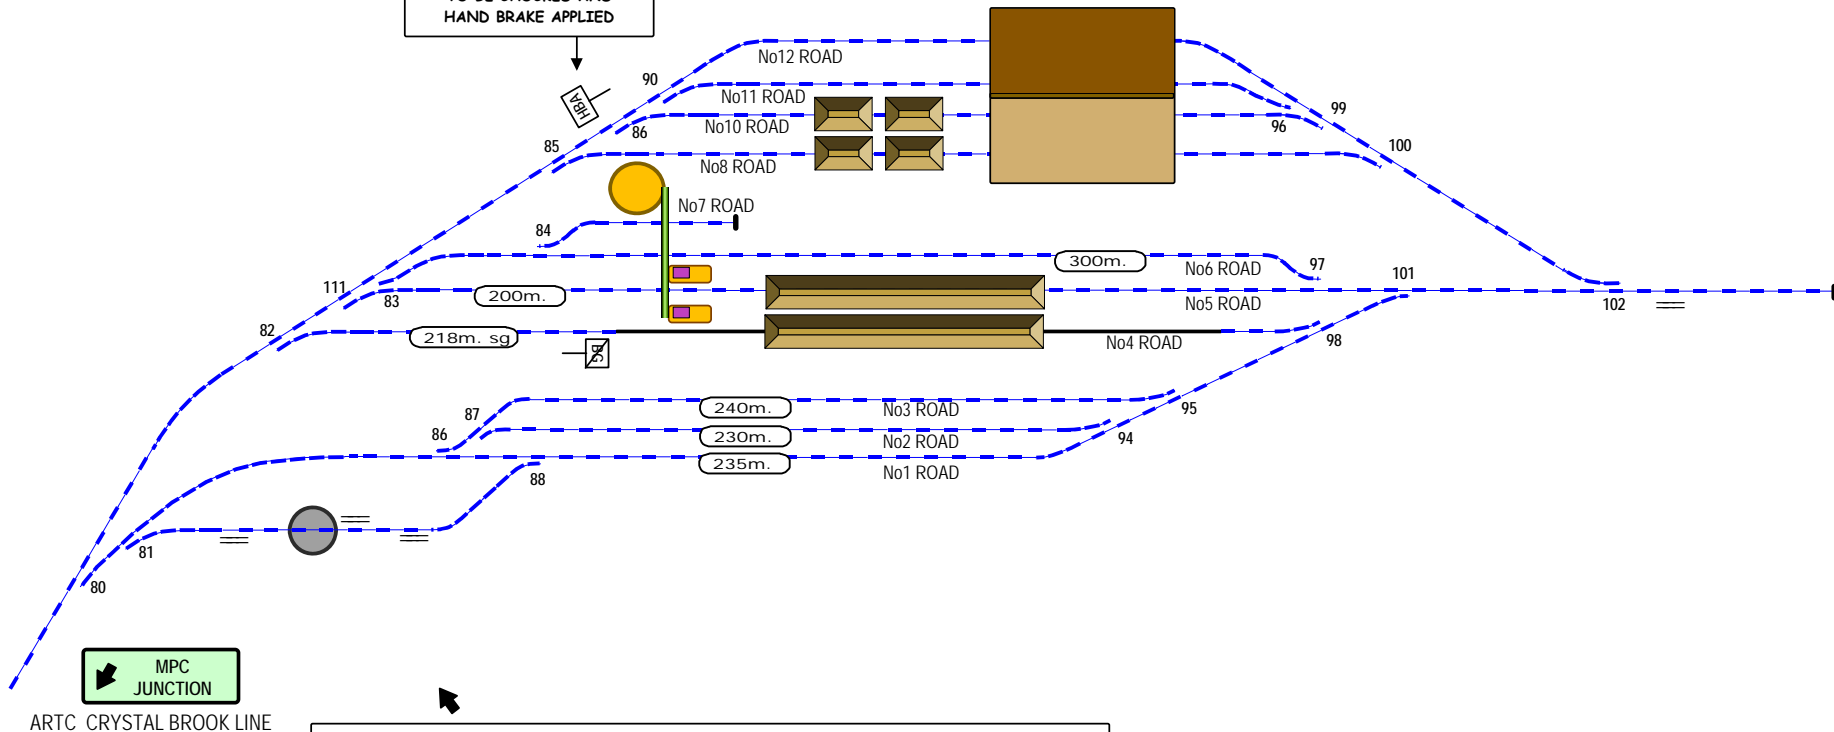

MPC JUNCTION

ARTC CRYSTAL BROOK LINE

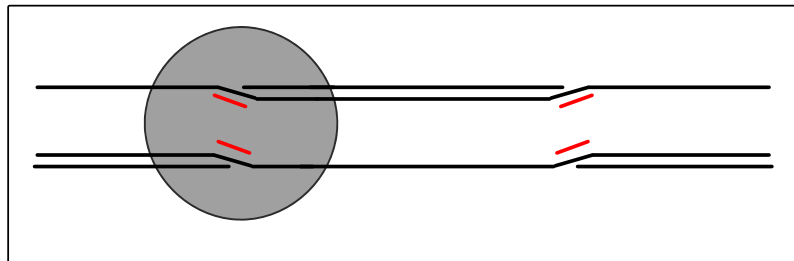

ONE RAIL MOTIVE POWER CENTRE (MPR)

