
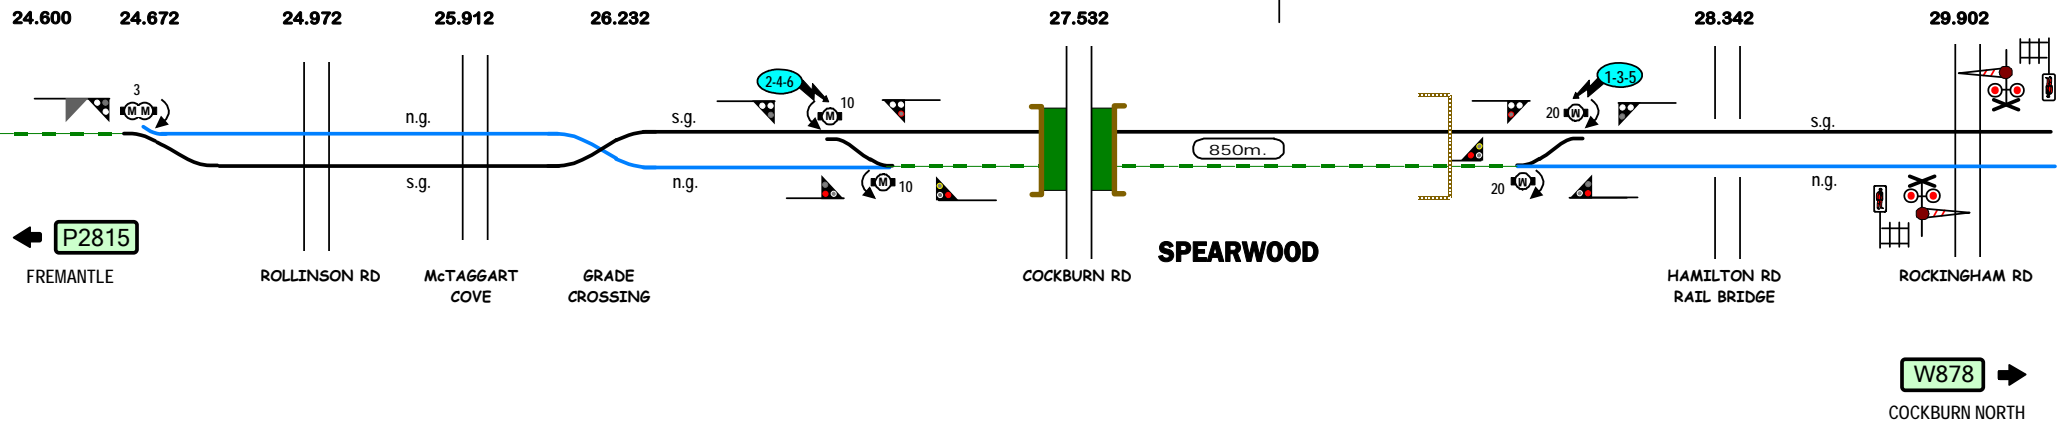


PTA | Arc Infrastructure

 

DUAL (sg + ng) GAUGE TRACK except as shown
SPEARWOOD

Signal Locations

Home Support

© 2014 G F Vincent

W890